


DO NOT SCALE - IF IN DOUBT ASK

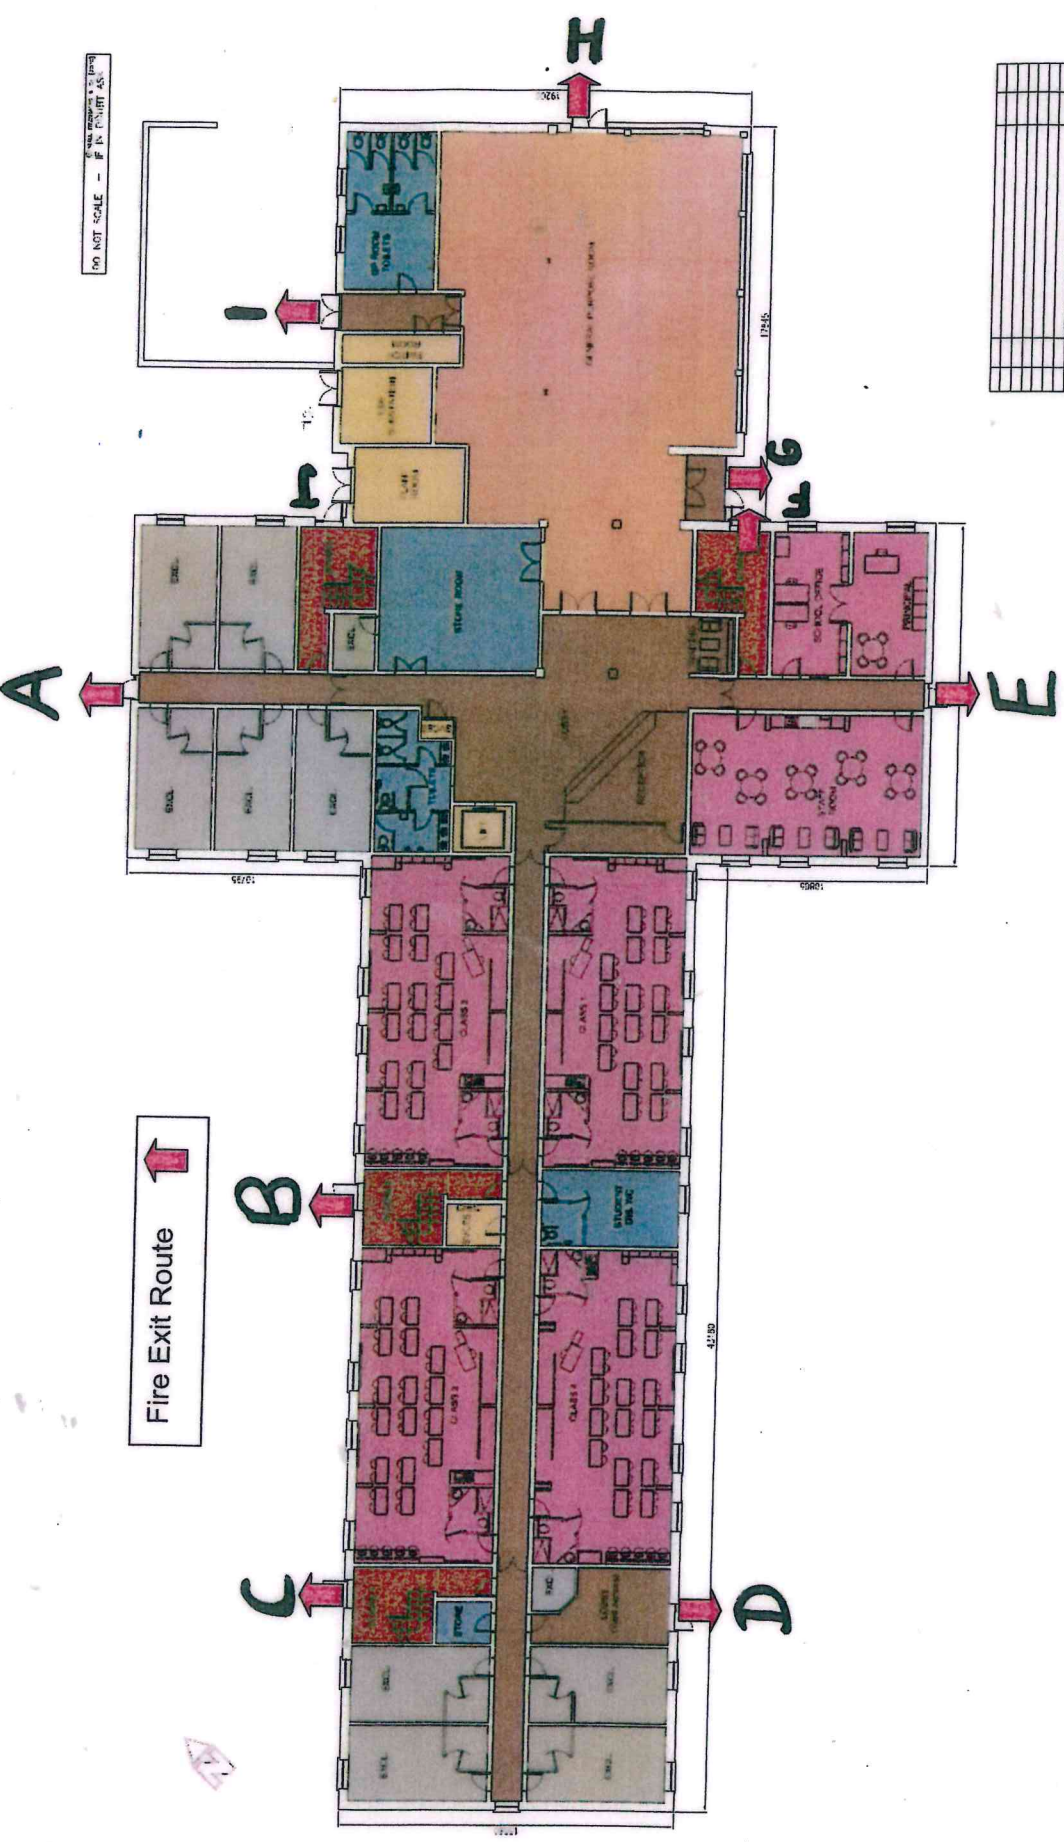

Fire Exit Route →

NO.	DATE	REVISION	BY	CHKD BY

ANIMAL FITZSIMONS & Co.				NO. OF SHEETS
ARCHITECTS				NO. OF SHEETS
100-1000 BAYVIEW AVE. SUITE 101				NO. OF SHEETS
SHELVILLE, OHIO 45426-1001				NO. OF SHEETS
TEL: 513-233-8888 FAX: 513-233-8889				NO. OF SHEETS
WWW.ANIMALFITZSIMONS.COM				NO. OF SHEETS
PROJECT: UNIVERSITY OF SOUTHERN CALIFORNIA - ANIMAL HOSPITAL				
PREPARED BY: JAMES J. FITZSIMONS, ARCHITECT				
DRAWING TITLE: FLOOR PLAN - 1ST FLOOR LAY 1 PLAN				
DATE: 10/20/08				
OWNER: BOARD OF MANAGERS/VEES				
GENERAL CONTRACTOR: JAMES H. FITZSIMONS, INC.				
SCALE:	DATE:	BY:	CHKD BY:	NO. OF SHEETS:
AS SHOWN	10/20/08	J.F.	J.F.	1